


First Floor Plan - Bonus Room

Scale: 3/16"=1'-0"

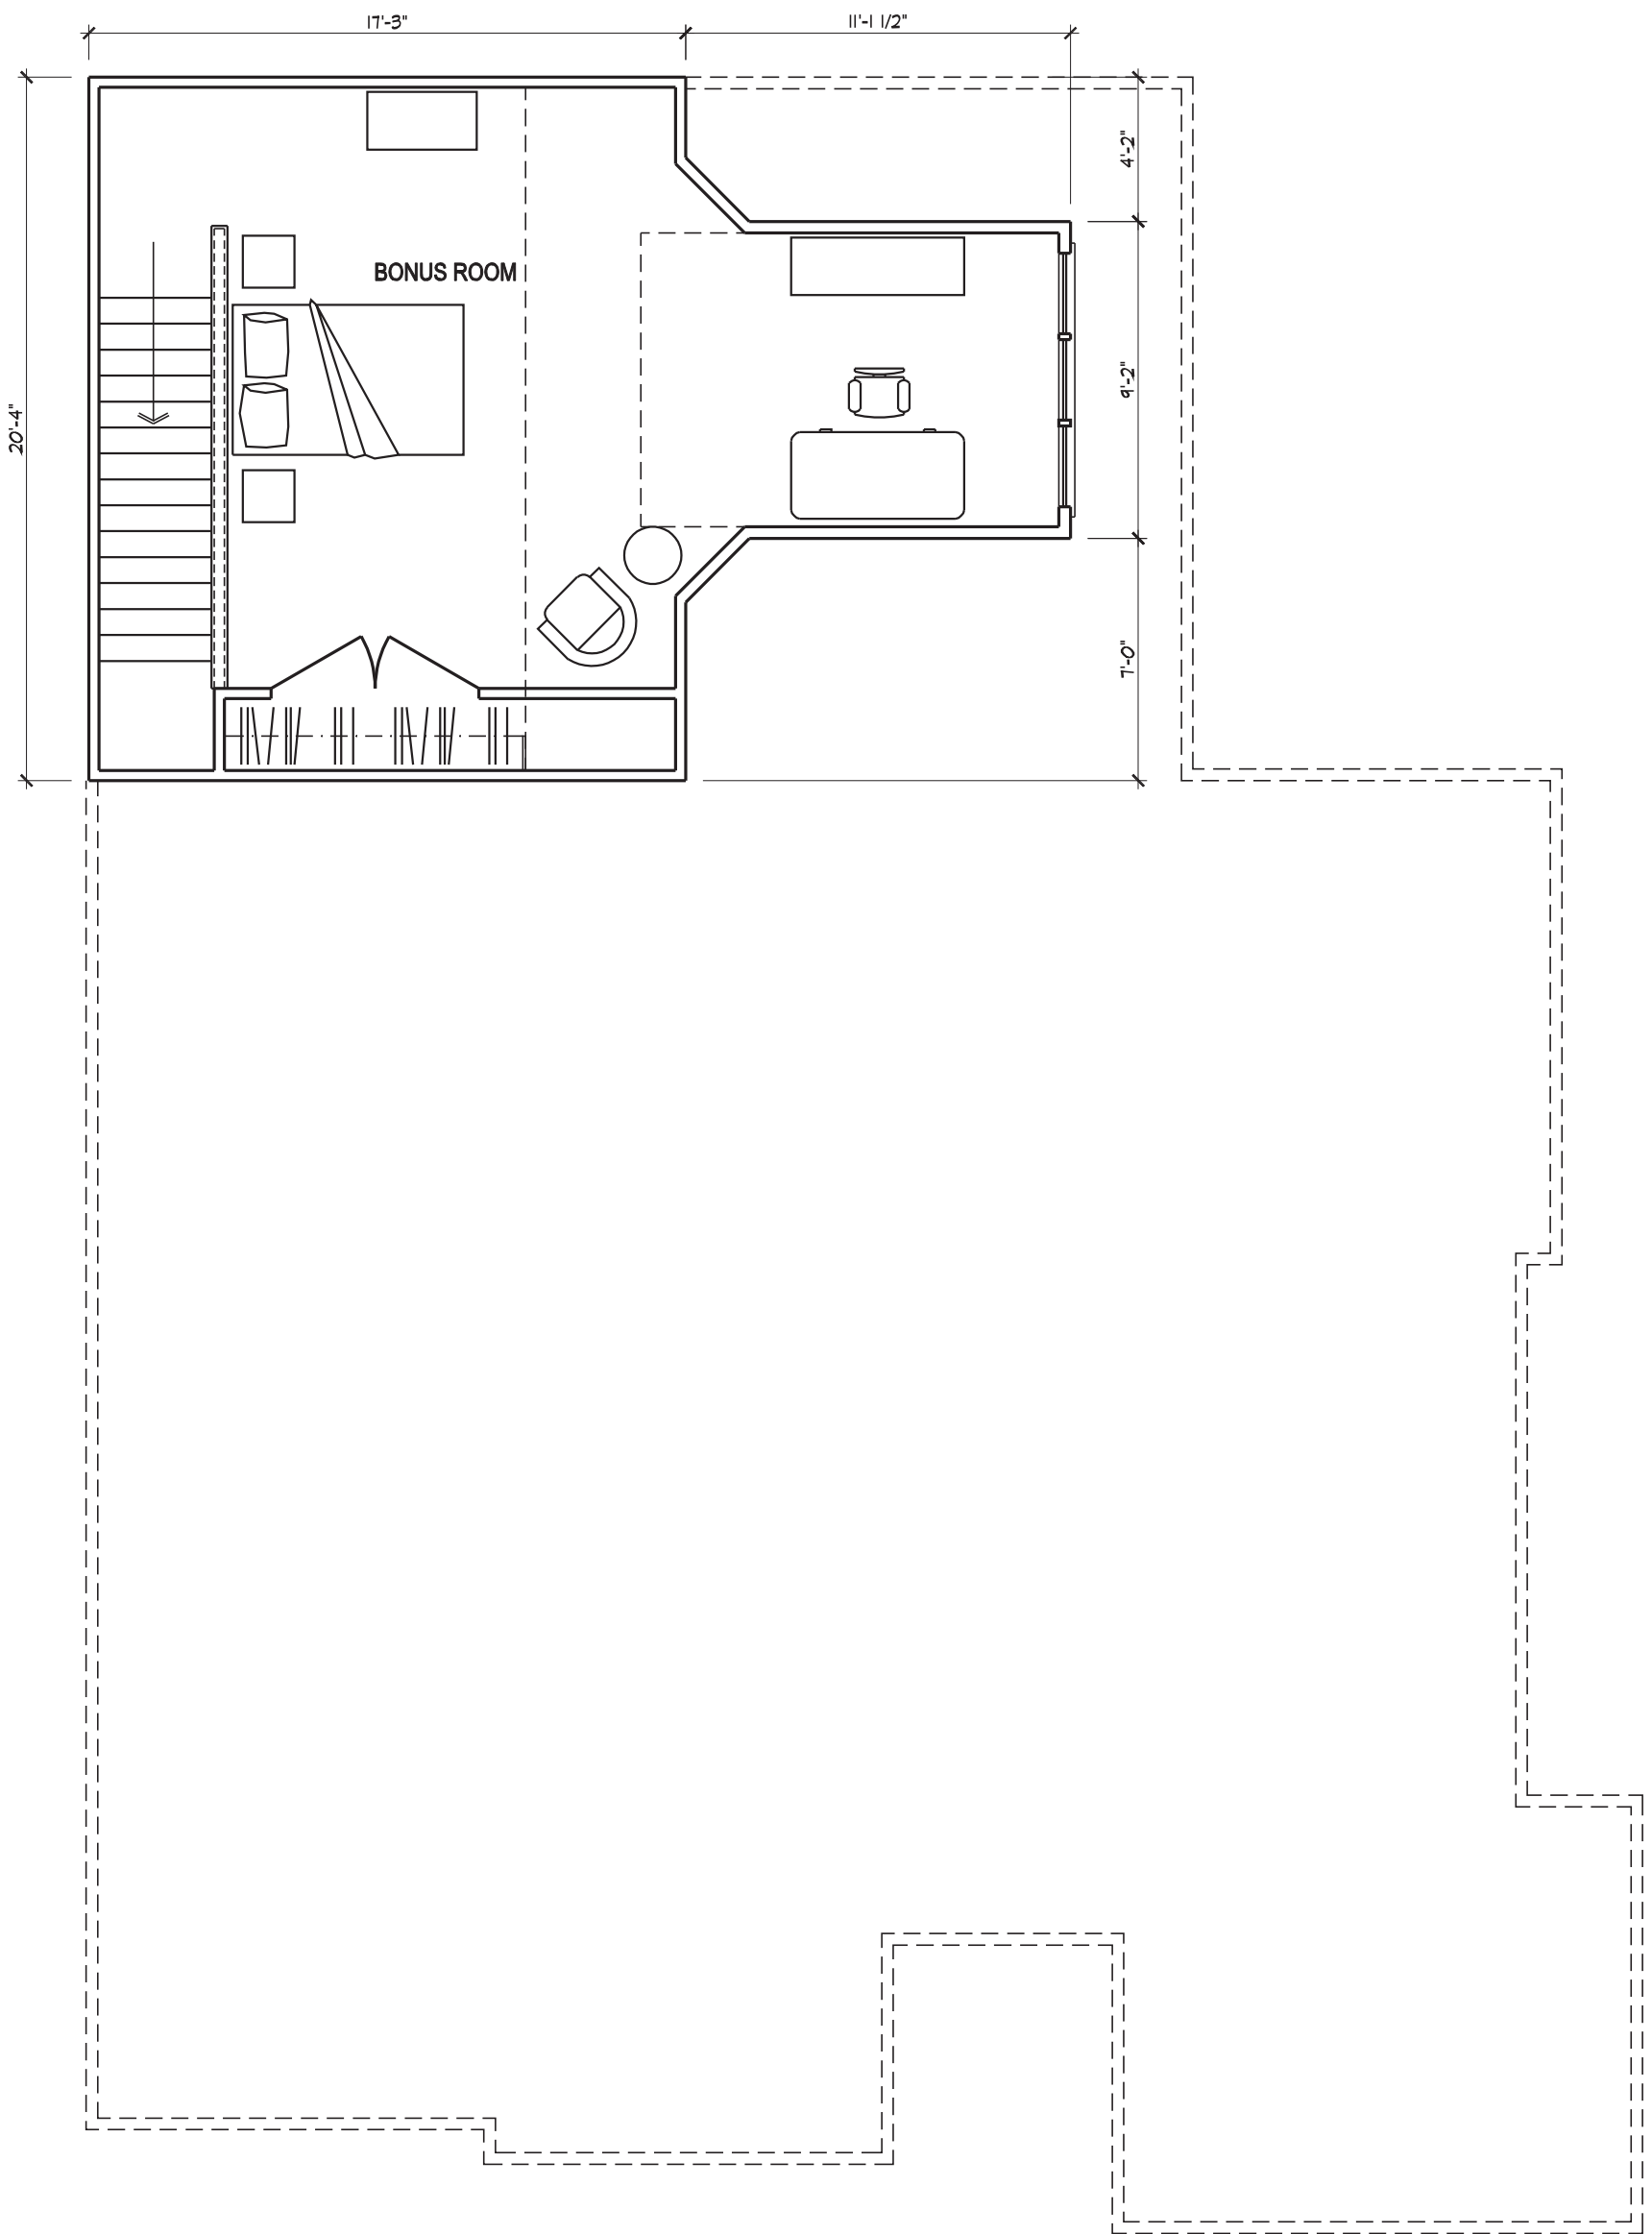

**Second Floor Plan - Bonus Room**

Scale: 3/16'-0"



Exterior Elevation - Bonus Room Option

Scale: NTS